



Vermont Department of Environmental Conservation
 Watershed Management Division
 St. Johnsbury Regional Office
 374 Emerson Falls Road, Suite 4
 St. Johnsbury, VT 05819

Agency of Natural Resources

[cell] 802-279-1143

AUTHORIZATION TO CONDUCT STREAM ALTERATION ACTIVITIES

Pursuant to Section C.2.2 of the VT Stream Alteration General Permit (Reporting activities not requiring an application)

Project Number: SA- 225 -2017

Applicant Name: Ron Rhodes - Connecticut River Watershed Council

Mailing Address: P.O. Box 94 Phone: 457-6114

Project Location off Mill St @ VT RTE 113 W. Fairlee Email: rrhodes@ctriver.org
geerjudy@gmail.com

The Secretary of the Vermont Agency of Natural Resources (VT ANR) has determined that:

1. This project authorizes see attached Dam Removal Plans. Project is covered under section C.2.2.6 of the VTSAGP (4/16/17).
2. The proposed activity is eligible for coverage under the VT ANR Stream Alteration General Permit.
3. The proposed activity will meet the terms and conditions of the General Permit provided:
 - a) The project will be completed and approved as shown on the plan dated 1/31/17, prepared by DuBois & King Inc., and approved by the Vermont Agency of Natural Resources.
 - b) The project will not adversely affect the public safety by increasing flood hazards.
 - c) The project will not significantly damage fish life or wildlife.
 - d) The project will not significantly damage the rights of riparian owners.
 - e) The project will not obstruct the movement of aquatic life indigenous to the waterbody beyond the actual duration of construction.
 - f) The project is conducted in a manner which minimizes or avoids any discharge of sediment or other pollutants to surface waters in violation of the VT Water Quality Standards.
 - g) The ANR River Management Engineer is notified by phone or email when construction begins and when the project is complete.
 - h) A final construction inspection is required for all culvert and bridge projects.
 - i) In-stream working dates are from June 1st through October 1st; any in-stream work outside these dates will require authorization by the River Management Engineer.
 - j) This authorization has been posted for three days public comment. This authorization constitutes final approval.
 - k) Additional Conditions for this project: _____

If there are any changes in the project plan or deviation in construction from the plan, the Permittee must notify the River Management Engineer immediately.

If the project is constructed as you have described, as shown on the above referenced approved plans and according to the above conditions, there is no reason to expect any violation of Vermont Water Quality Standards.

Emily Boedecker, Commissioner
 Department of Environmental Conservation

Patrick Ross Dated: 4/13/17
 Patrick Ross, P.E., River Management Engineer

**NOT FOR
CONSTRUCTION
PERMITTING
PLANS**

NO.	DATE	DESCRIPTION	BY	CHKD

CONNECTICUT RIVER
WATERSHED
COUNCIL, INC.

PO BOX 94,
SOUTH POMFRET,
VT 05067

GEER DAM
REMOVAL


219 ROBINSON ROAD
WEST FAIRLEE, VT
05083

SHEET TITLE
**DAM ELEVATION
VIEW**


DRAWN BY	DATE
EBS	JAN. 31 2017
CHECKED BY	D&K PROJECT #
ATH	123457
PROJ. ENG.	D&K ARCHIVE #
CSE	

SHEET NUMBER

C5

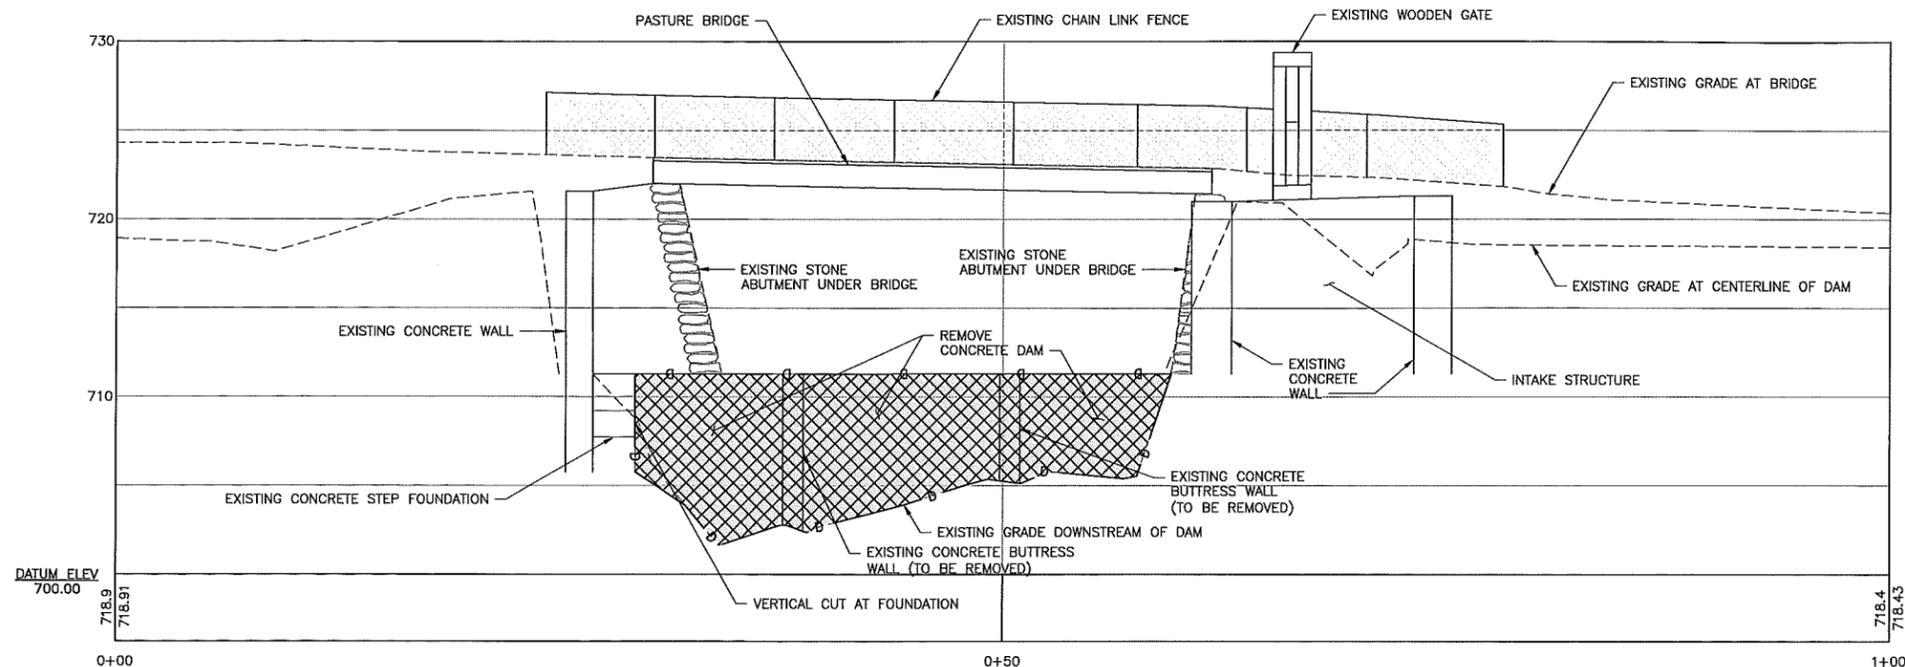

**DOWNSTREAM FACE OF DAM
ELEVATION VIEW (APPROXIMATE)**

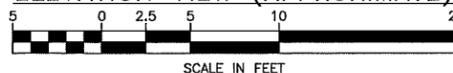

**DOWNSTREAM FACE OF DAM
NOT TO SCALE**

